


CORRIDOR

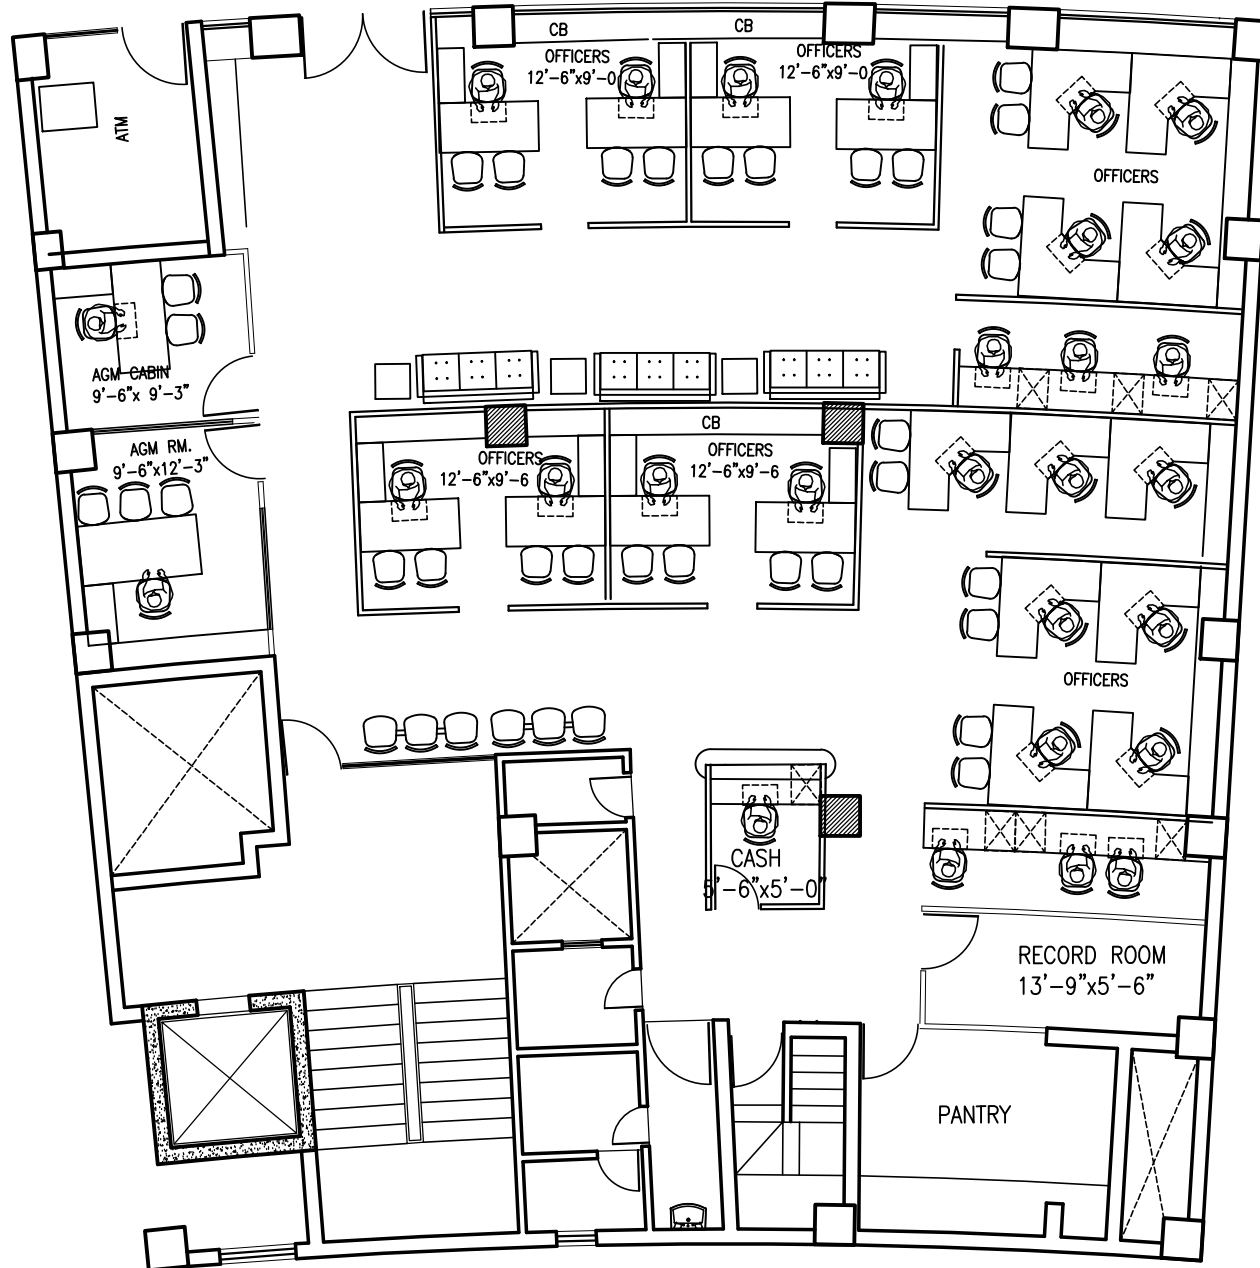

DRG. NO. VSPL/OBC/CORP/01	SCALE N.T.S.
------------------------------	-----------------

DEALT BY: JYOTI BACHETI	CHKD. BY: NEELAM S SINGH
----------------------------	-----------------------------

**NOTE :-**  
THIS DRAWING IS PROPERTY OF M/s VASTU SADAN PVT. LTD. & NOT TO BE COPIED OR HANDED OVER TO A PARTY OR USED FOR THE PURPOSE OTHER THAN FOR WHICH IT HAS BEEN ISSUED.

DRG. TITLE LAYOUT PLAN GROUND FLOOR	DATE : ALT *1 04/11/2015
---	--------------------------------

ARCHITECTS  
**VASTU SADAN PVT. LTD.**  
122A/12, Gautam Nagar, New Delhi - 110049.  
PHONE : 41643426, 41643626 FAX : 91-11-41643426  
Email:-vspvttd@gmail.com, vastusadan@yahoo.co.in



PROPOSED INTERIOR WORK for ORIENTAL BANK OF COMMERCE, CORPORATE BRANCH at HARSHA BHAWAN (GROUND FLOOR), C.P., NEW DELHI.